


1

FIRST FLOOR PLAN- EXISTING

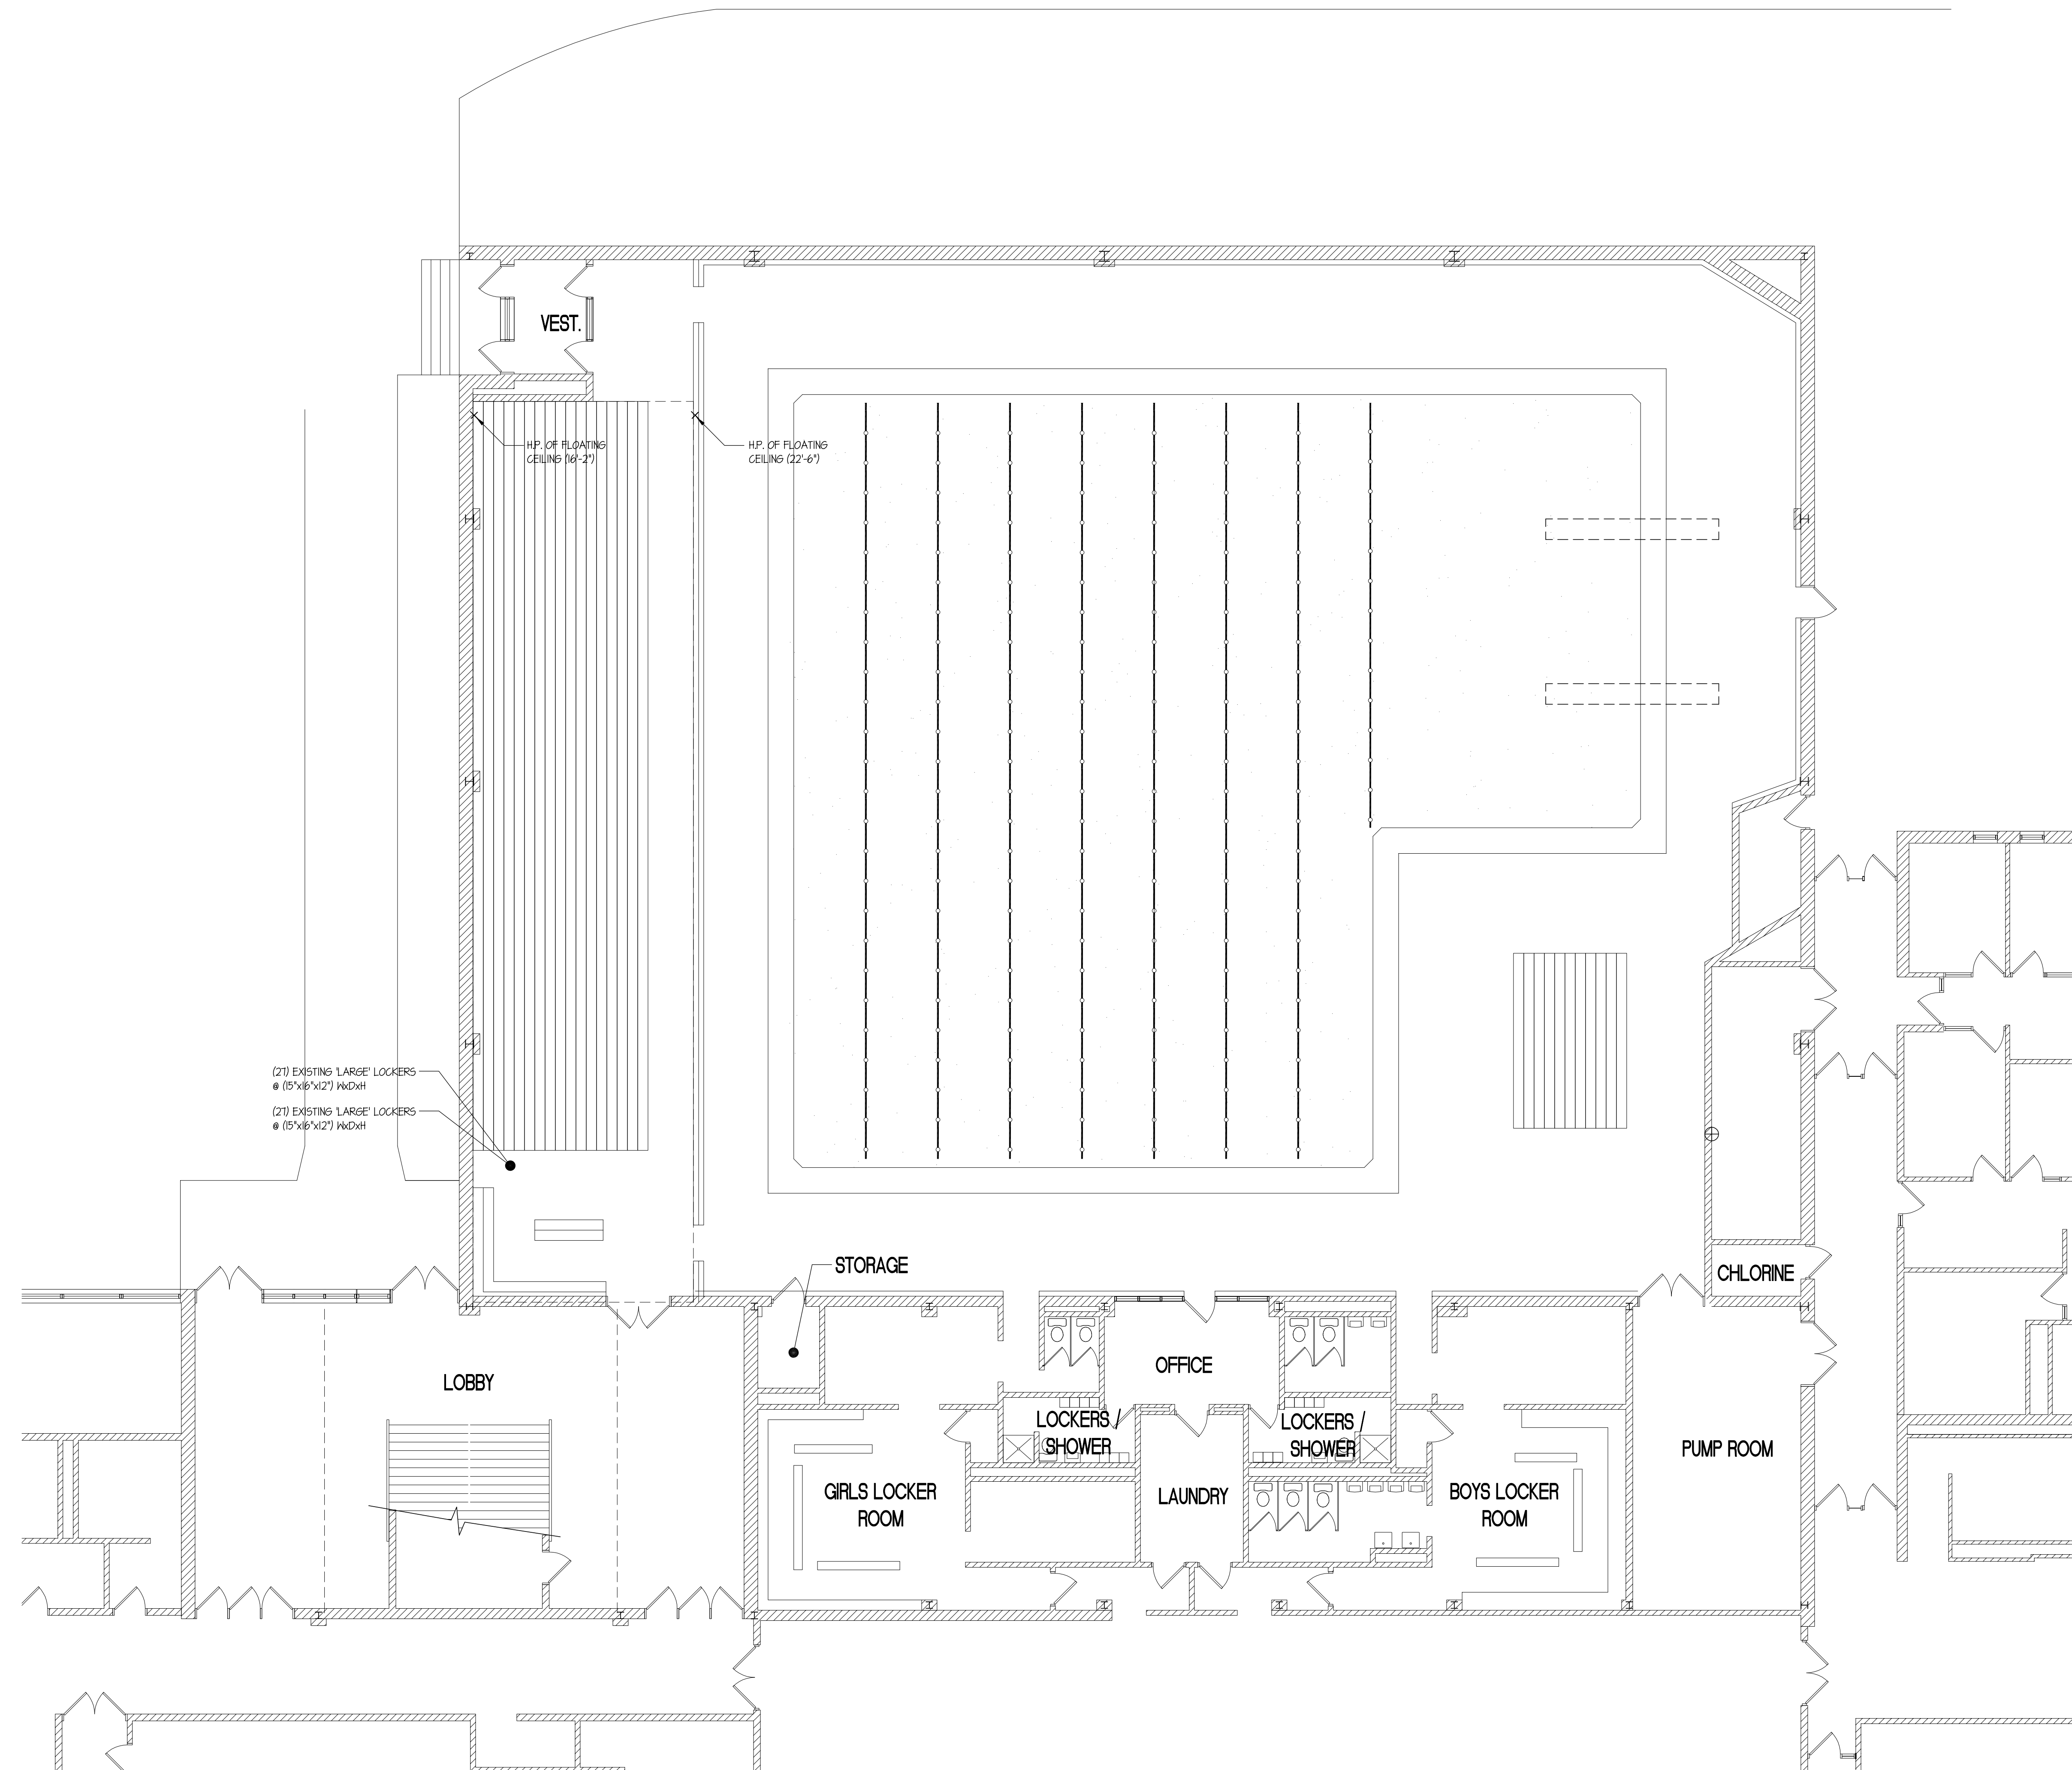

NAPERVILLE NORTH HIGH SCHOOL SCHEMATIC DESIGN

July 21, 2008




SCALE: 1/8" = 1'-0"
0 4' 8' 16'

02-5102-06

1

FIRST FLOOR PLAN- SCHEME "D" (REFERENDUM SCHEME)

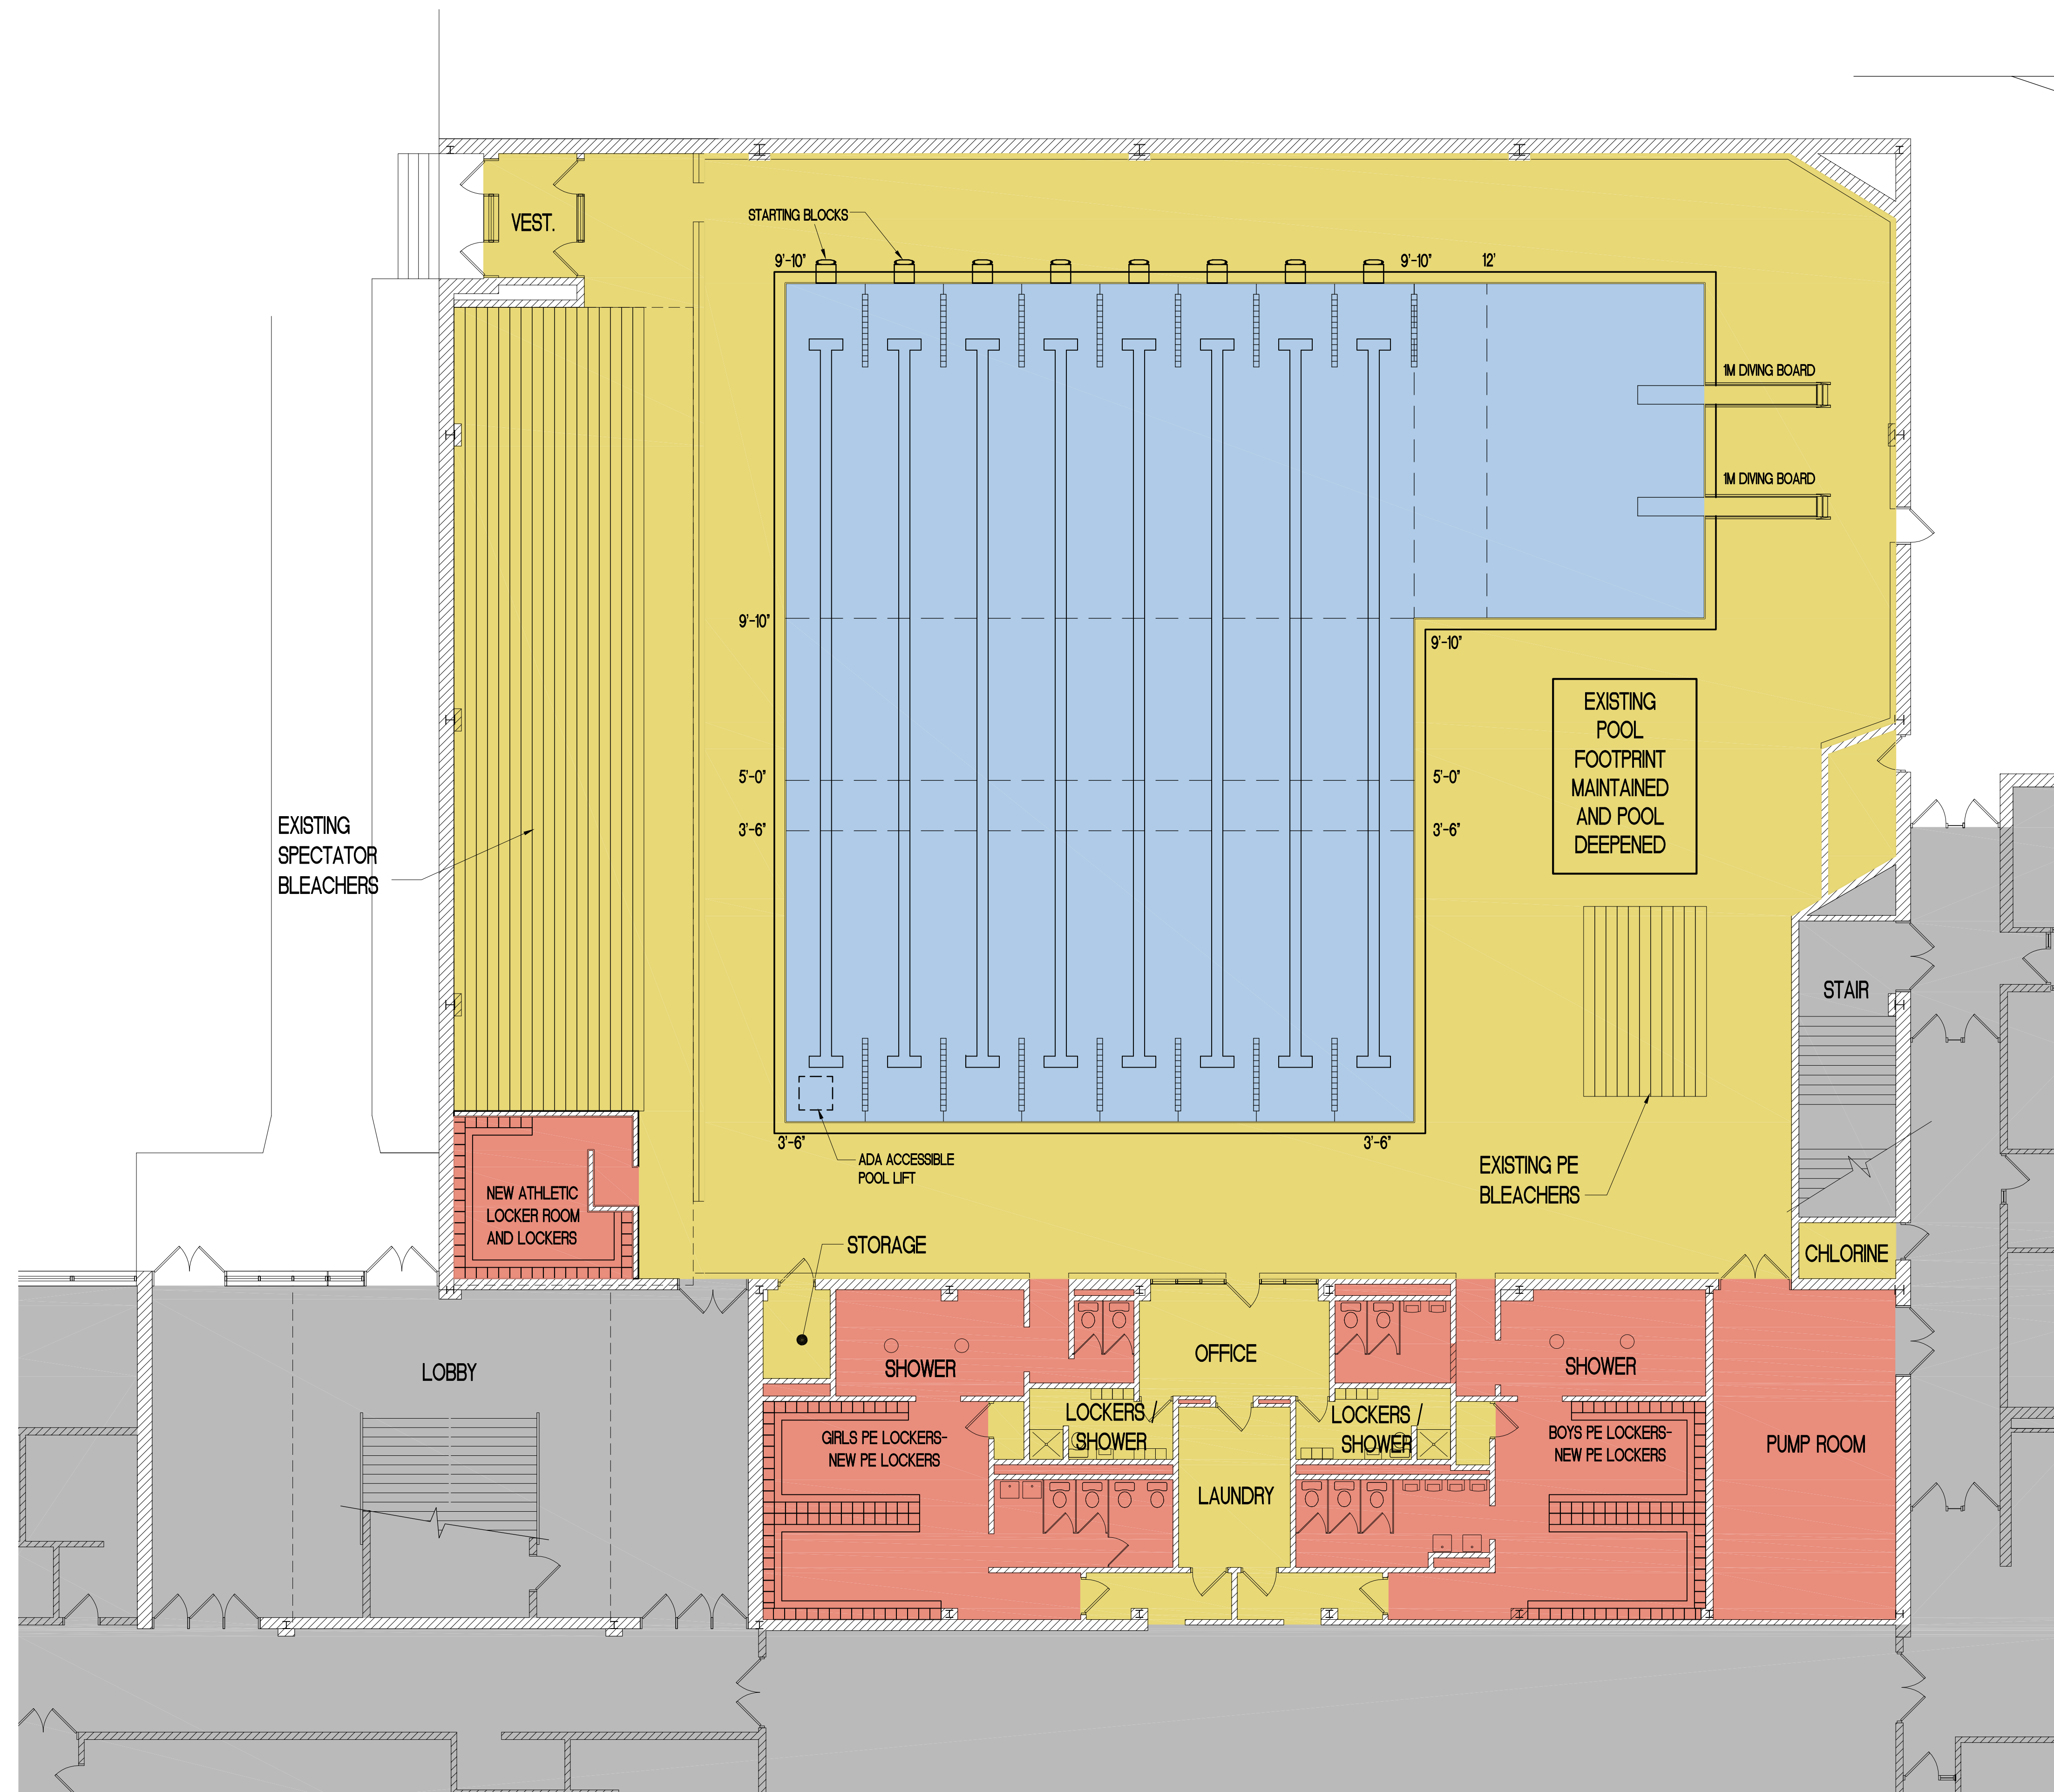


LEGEND


- POOL WATER
- AREAS OF MINOR RENOVATION/NEW SPACE
- EXISTING POOL AREAS TO REMAIN AS IS

NAPERVILLE NORTH HIGH SCHOOL SCHEMATIC DESIGN

July 21, 2008

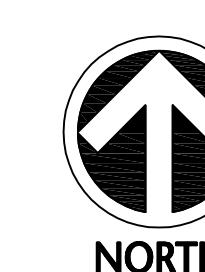


SCALE: 1/8" = 1'-0"

 

02-5102-06

1

FIRST FLOOR PLAN- SCHEME "E"

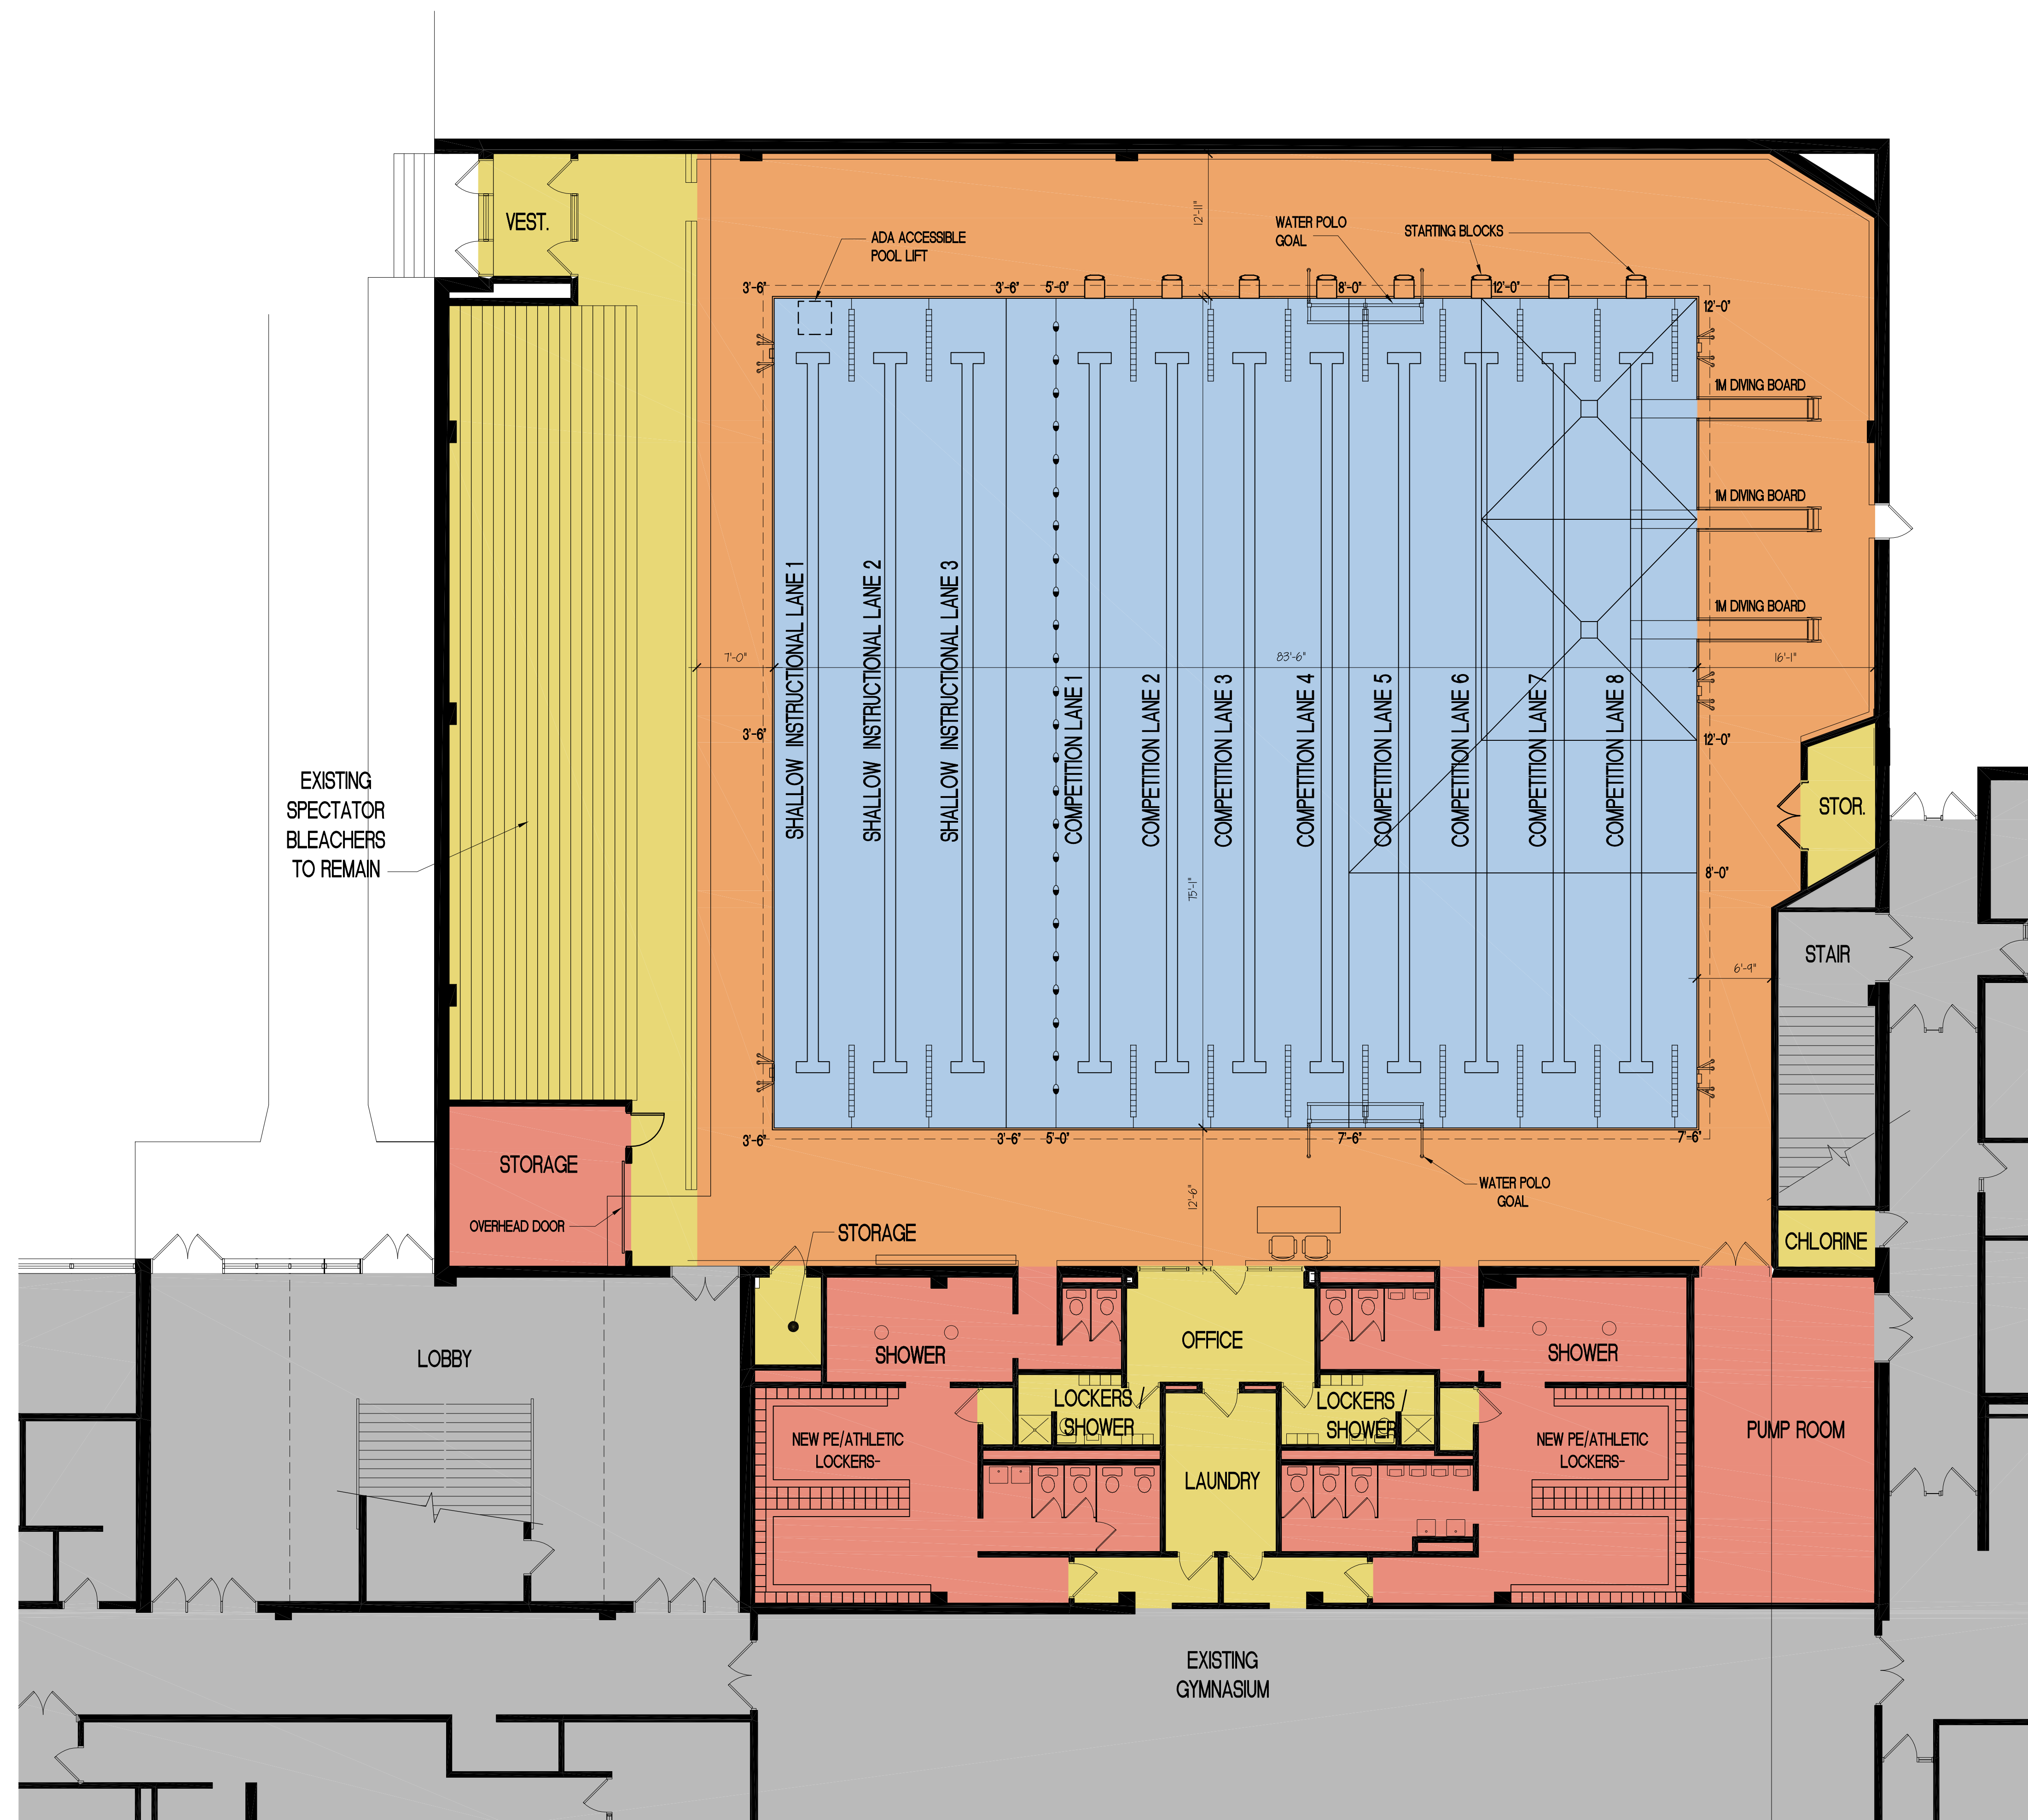

LEGEND


- POOL WATER
- NEW POOL DECK
- AREAS OF MINOR RENOVATION/NEW SPACE
- EXISTING POOL AREAS TO REMAIN AS IS

NAPERVILLE NORTH HIGH SCHOOL SCHEMATIC DESIGN

July 21, 2008



SCALE: 1/8" = 1'-0"

 

02-5102-06